


ITEM NO.	ITEM DESCRIPTION
1	Dispenser - Existing
2	Three Compartment Sink w/Reference - Existing Modified
3	Prep Table w/2 Compartment Sink
4	Prep Table - Existing
5	Ingredient Bins - Existing
6	Work Table - Existing
7	Work Table - Existing
8	Mixer - Existing
9	Slicer - Existing
10	Slicer Stand - Existing
11	Work Table
12	Wall Cabinets - Existing
13	Mobile Heated Cabinet - Existing
14	Custom Stainless Steel Counter
15	Spencer - Future
16	Double Connection Oven - Future
17	Double Connection Oven - Existing
18	Braising Pan - Existing
18A	Floor Trough
19	Steam Kettle - Existing
19A	Floor Trough
20	Exhaust Hood - Steel Mechanical
21	Heater/Freezer - Existing
22	Microwave - Existing
23	Work Table
24	Work Table
25	Reach in Cooler - Existing
26	Tray Cart - Existing
27	Solid Top Utility Unit - Existing
28	Hot Food Serving Counter - Existing
29	Cold Food Serving Counter - Existing
30	Milk Cooler
31	Walk in Cooler/Freezer - Existing Modified
32	Clean Drainable
33	Dishmachine
34	Stainless Steel Tray Slide
35	Custom Stainless Steel Tray Slide
36	Dispenser
37	Hand Sink
38	Hot Water Faucet
39	Condensate Hood - Steel Mechanical

*ALL ITEMS ARE NEW UNLESS SPECIFIED
 *MODIFIED EQUIPMENT - SEE SPECIFICATIONS

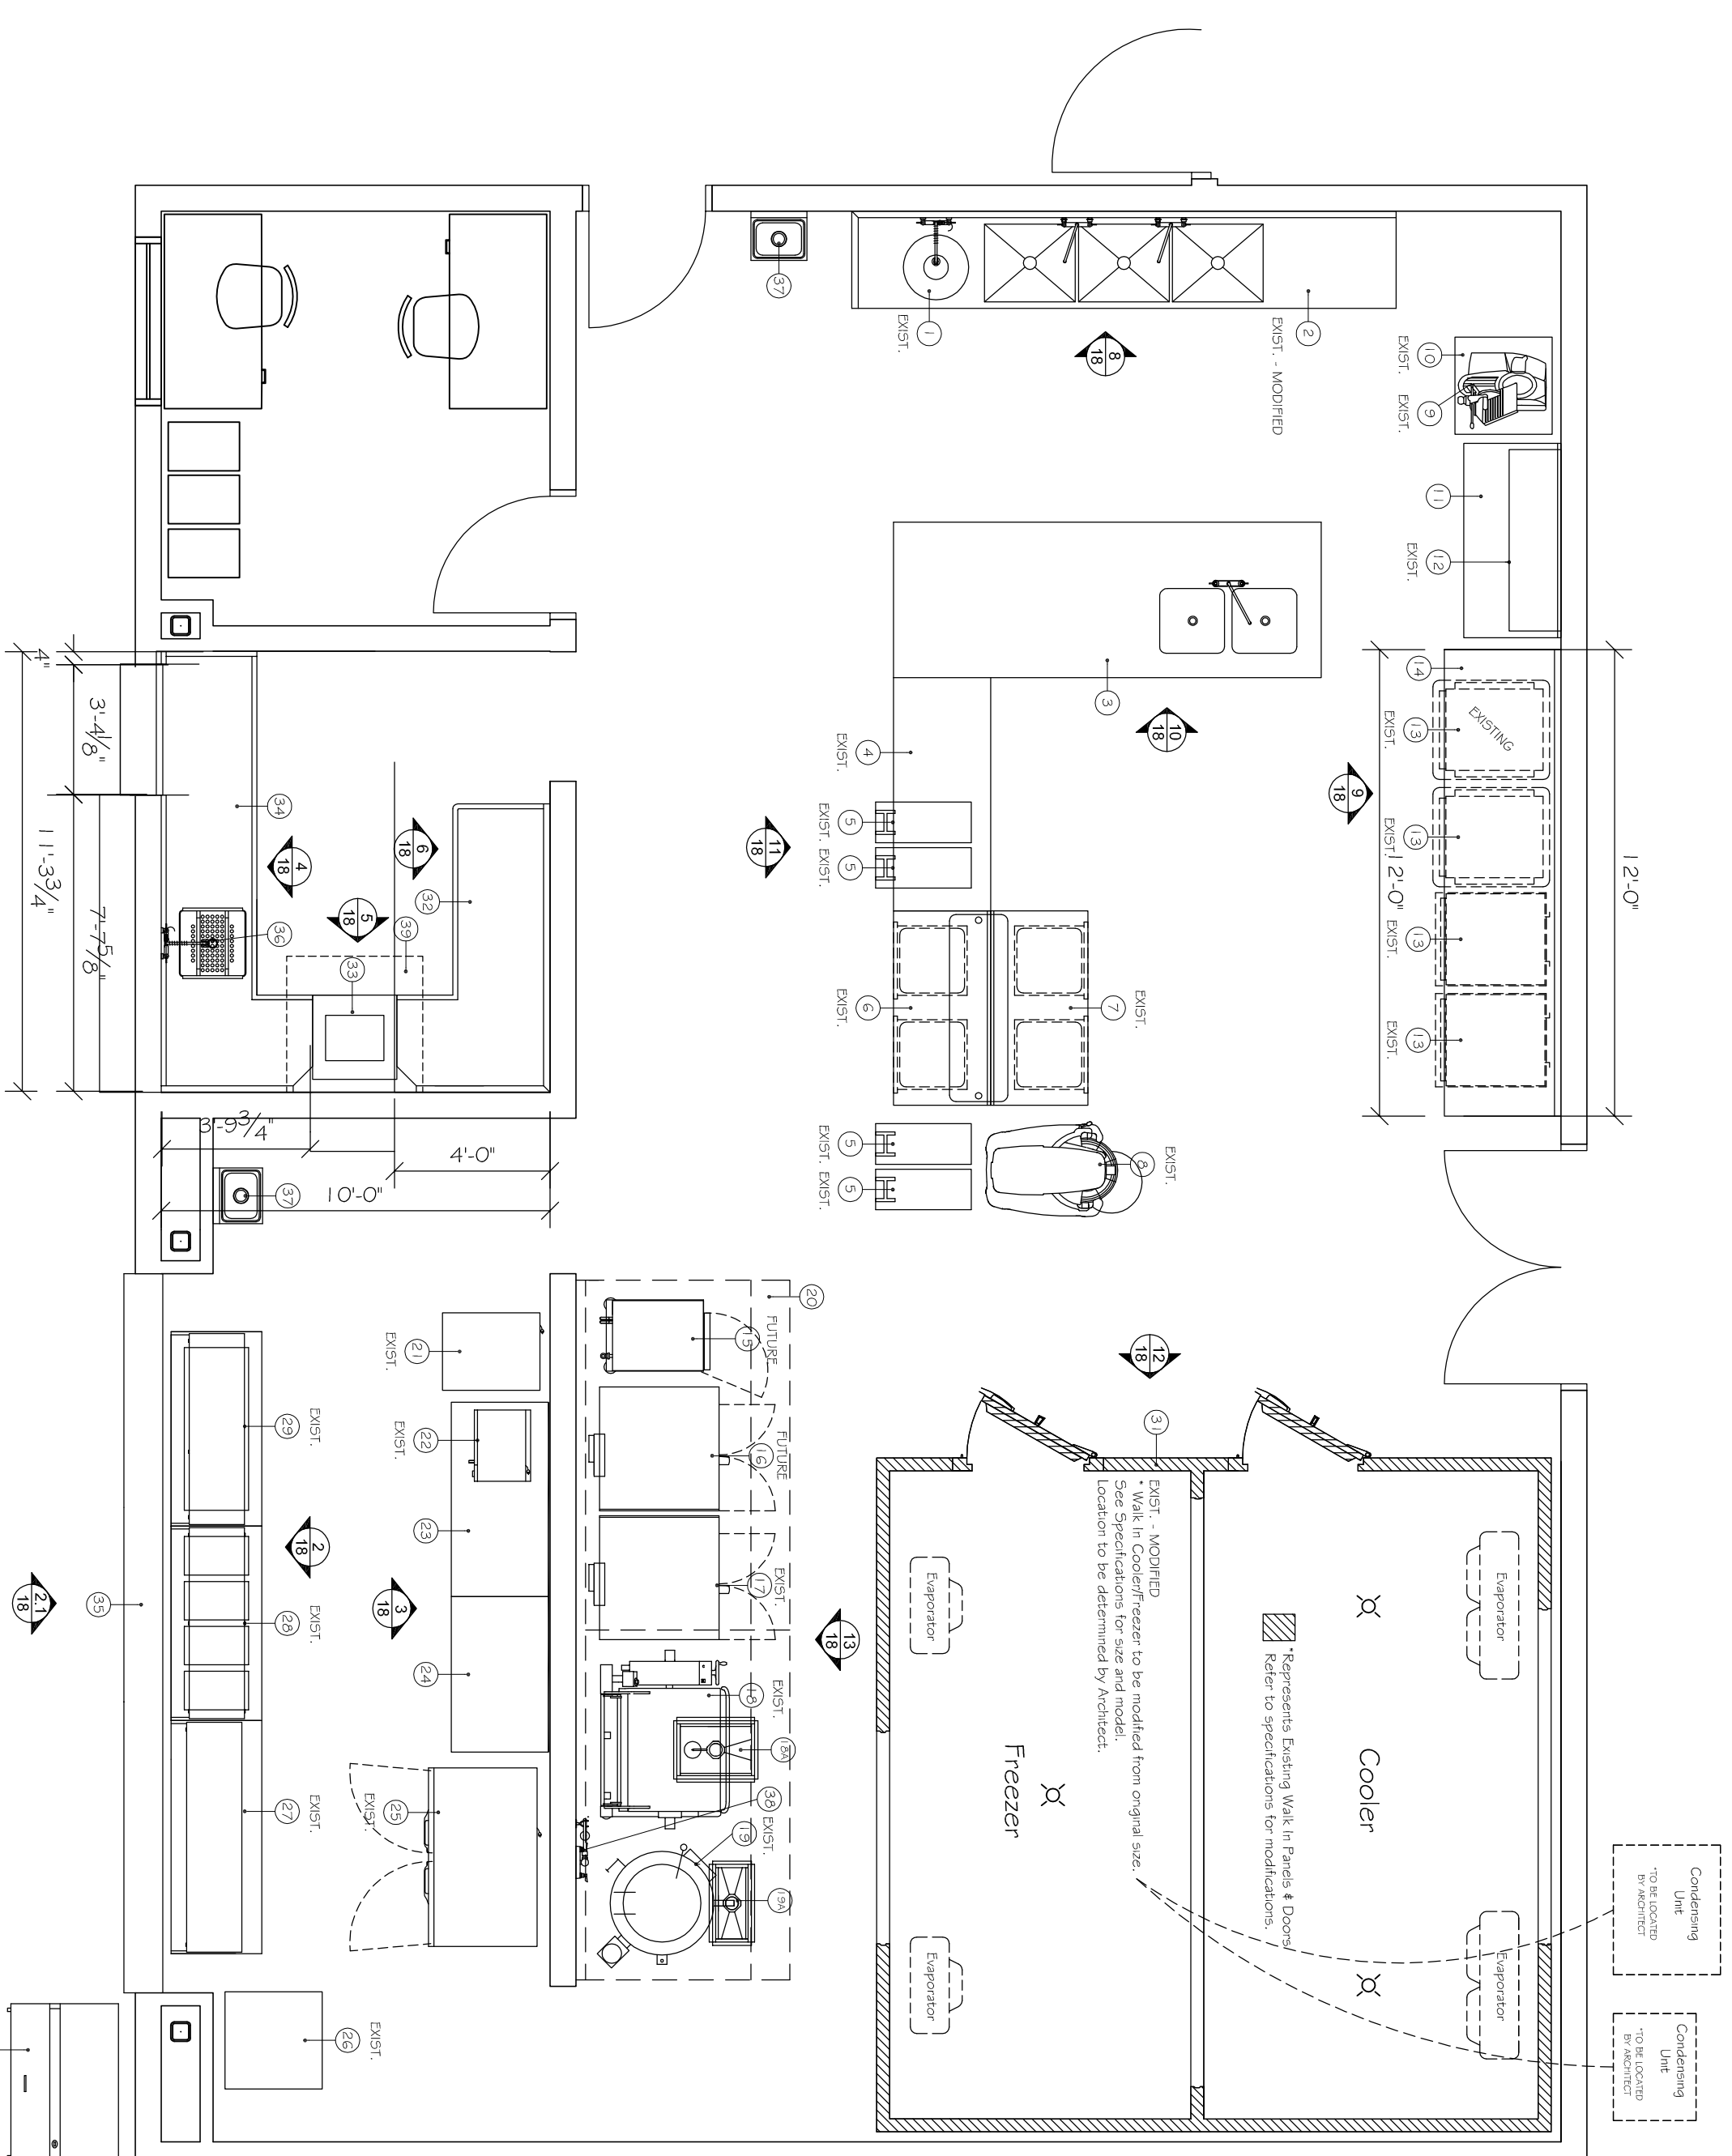

This drawing & design is sole property of HRS Foodservice. Any reproduction or misuse without the consent of HRS Foodservice is prohibited. Violators will be prosecuted. This drawing is not to be used for construction purposes.

SAMPLE SCHOOL B
 Equipment Plan

Date	
Drawn By: BLE	
Scale: Not To Scale	

Revisions	Date