


| ITEM NO. | ITEM DESCRIPTION |
|----------|---------------------------------|
| 1 | Walk In Cooler |
| 1A | Walk In Cooler Shelving |
| 1B | Walk In Cooler Damage Rack |
| 2 | Walk In Freezer |
| 2A | Walk In Freezer Shelving |
| 2B | Walk In Freezer Damage |
| 3 | Traffic/Storage Shelving |
| 4 | Hand Sink |
| 5 | 3 Compartment Sink |
| 6 | Custom Shield Dishaire |
| 7 | Pre-Rinse |
| 8 | Dishprozer |
| 9 | Dishmachine |
| 10 | Condensate Hood |
| 11 | Clean Dishrine |
| 12 | Work Table |
| 13 | Wall Shelf |
| 14 | Par Bask |
| 15 | Work Table |
| 16 | Wall Shelf |
| 17 | Ingredient Bin |
| 18 | Waler |
| 19 | Heater/Cooler |
| 20 | Work Table |
| 21 | Wall Shelf |
| 22 | Par Sink |
| 23 | Wall Shelf |
| 24 | Connection Oven |
| 25 | Tiling Kettle |
| 26 | Shelver |
| 27 | Exhaust Hood |
| 28 | Raige |
| 29 | Brasing Pan |
| 30 | Connection Oven |
| 31 | Microwave |
| 32 | Microwave Shelf |
| 33 | Work Table |
| 34 | Work Table |
| 35 | Pass Thru Refrigerator |
| 36 | Work Table |
| 37 | Wall Shelf |
| 38 | Cold Serving Table |
| 39 | Hot Serving Table |
| 40 | Reach In Merchandiser (3, 5, 6) |
| 41 | Tray # Silverware Dispenser |
| 42 | Popcorn Machine (3, 5, 6) |
| 43 | Utility Cart (3, 5, 6) |
| 44 | Reach In Merchandiser (3, 5, 6) |
| 45 | Endused Worktable |
| 46 | Endused Worktable |
| 47 | May Sink |
| 48 | Chaper Counter (located in Gym) |
| 49 | Chaper Counter (located in Gym) |
| 50 | Shield Bar (located in Gym) |

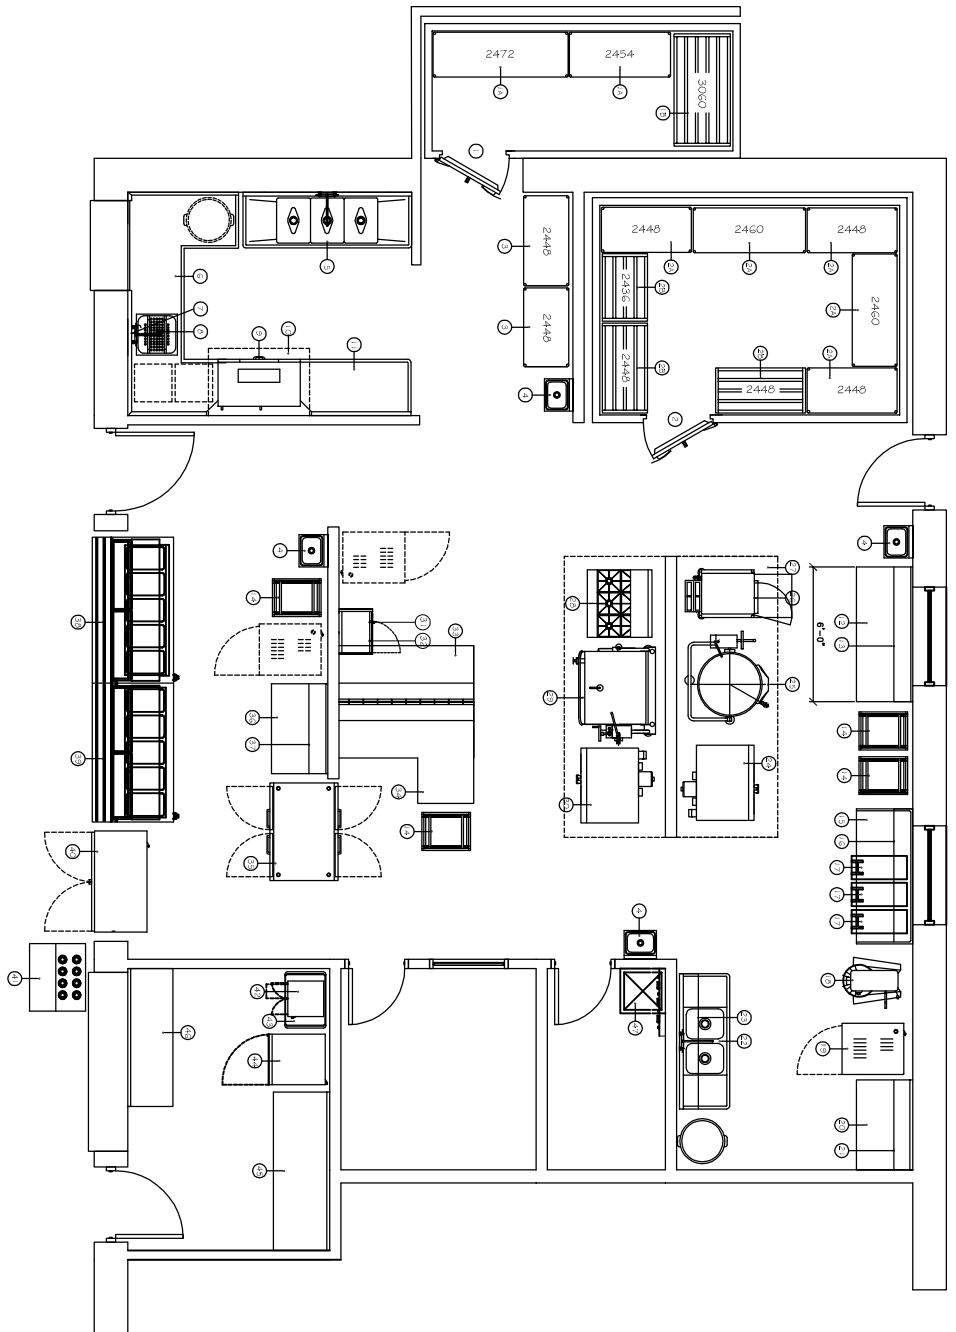

| | | |
|-----------|------|---------------------|
| Revisions | Date | Date 9.15.09 |
| | | Drawn By: BLE |
| | | Scale: 1/4" = 1'-0" |

Boone Central School
Albion, NE

This drawing & design is sole property of HRS Foodservice. Any reproduction or misuse without the consent of HRS Foodservice is prohibited. Violators will be prosecuted. This drawing is not to be used for construction purposes.

Cash-Wa Distributing
810 3rd Avenue SE
Aberdeen, SD 57401
Phone: (605) 225-1275
Fax: (605) 225-6537